



December 9, 2021

Sue Farnsworth
Sumter County Planning Department
7375 Powell Road
Wildwood, Florida 34785

Re: Hickory Hill Hammock First Addition

Dear Ms. Farnsworth:

Please accept this letter as The Villages of Lake-Sumter, Inc.'s request to vacate the five (5) feet wide utility easements, as noted in Note 4 on the plat of Hickory Hill Hammock First Addition, Plat Book 4, Pages 112 and 112-A, along the lot line between Lot 9 and 10, and along the lot line between Lot 10 and 11. I have attached the property appraiser's property card, a copy of the Plat, a sketch showing the easements to be vacated and a sketch showing existing improvements.



Should you have any questions, or need any further information or documentation, please feel free to call me at any time.

Sincerely,

A handwritten signature in blue ink, appearing to read 'Martin L. Dzuro', is written over a light blue rectangular background.

Martin L. Dzuro
Vice President

SKETCH FOR
 THE VILLAGES OF LAKE-SUMTER, INC.
 EASEMENT VACATION
 LOTS 9-11 HICKORY HILL
 HAMMOCK FIRST ADDITION

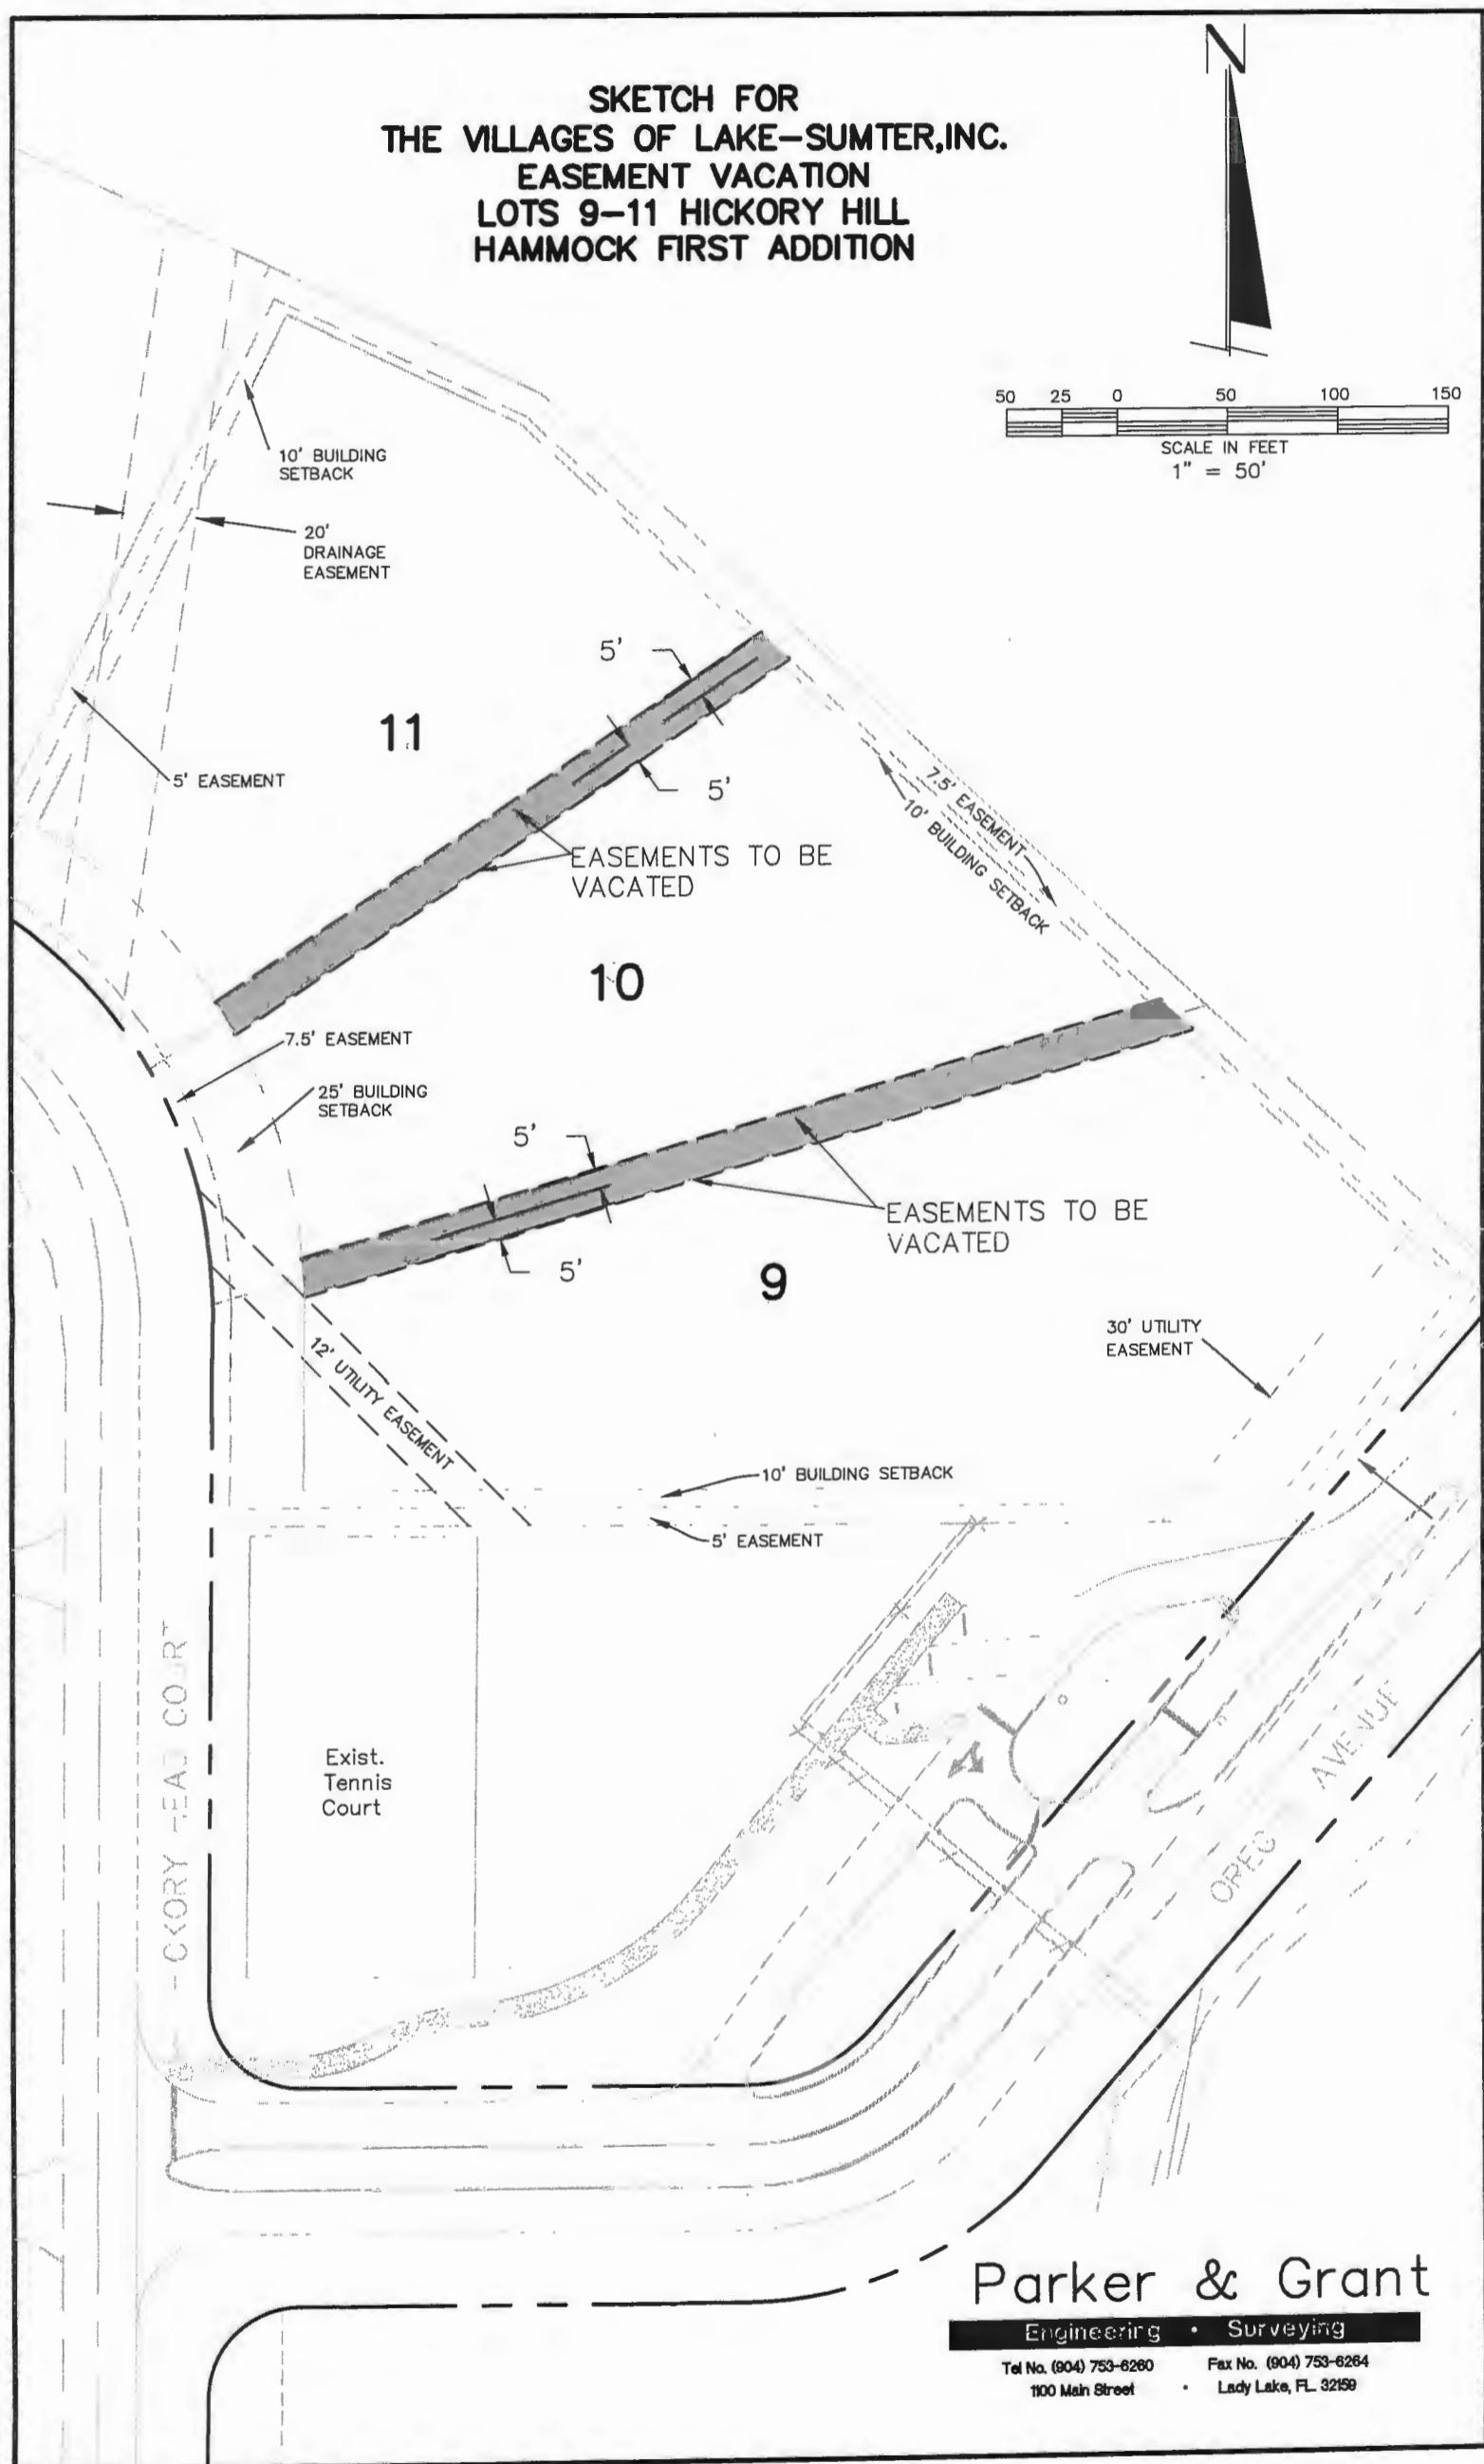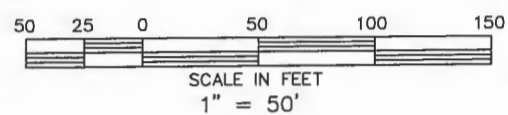


Parker & Grant
 Engineering • Surveying

Tel No. (904) 753-6260 Fax No. (904) 753-6264
 100 Main Street • Lady Lake, FL 32159

THESE DOCUMENTS AS INSTRUMENTS OF SERVICE REMAIN THE PROPERTY OF PARKER & GRANT AND NO PART THEREOF MAY BE USED OR REPRODUCED IN ANY FORM WITHOUT WRITTEN PERMISSION.

DATE	REVISIONS

Parker & Grant
 Engineering • Surveying
 Tel No. (904) 753-8260 Fax No. (904) 753-8264
 1800 Main Street • Lady Lake, FL 32159

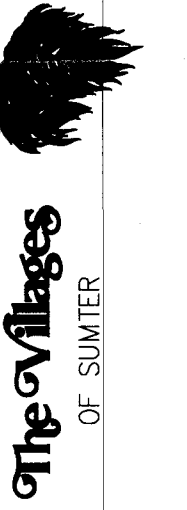


SITE PLAN

EL CASTILLO

DATE 4/10/96
 JOB NO. 96823
 DWG. NO. _____
 F.B. _____ PG. _____
 DRAWN BY E.R.R.
 CHKD BY _____

SHT. 1 OF 1

DESCRIPTION:
 LOTS 9, 10 AND 11, HICKORY HILL HAMMOCK, FIRST ADDITION, ACCORDING TO THE PLAT THEREOF, RECORDED IN PLAT BOOK 4, PAGES 112 AND 112A, IN THE PUBLIC OF SUMTER COUNTY, FLORIDA.

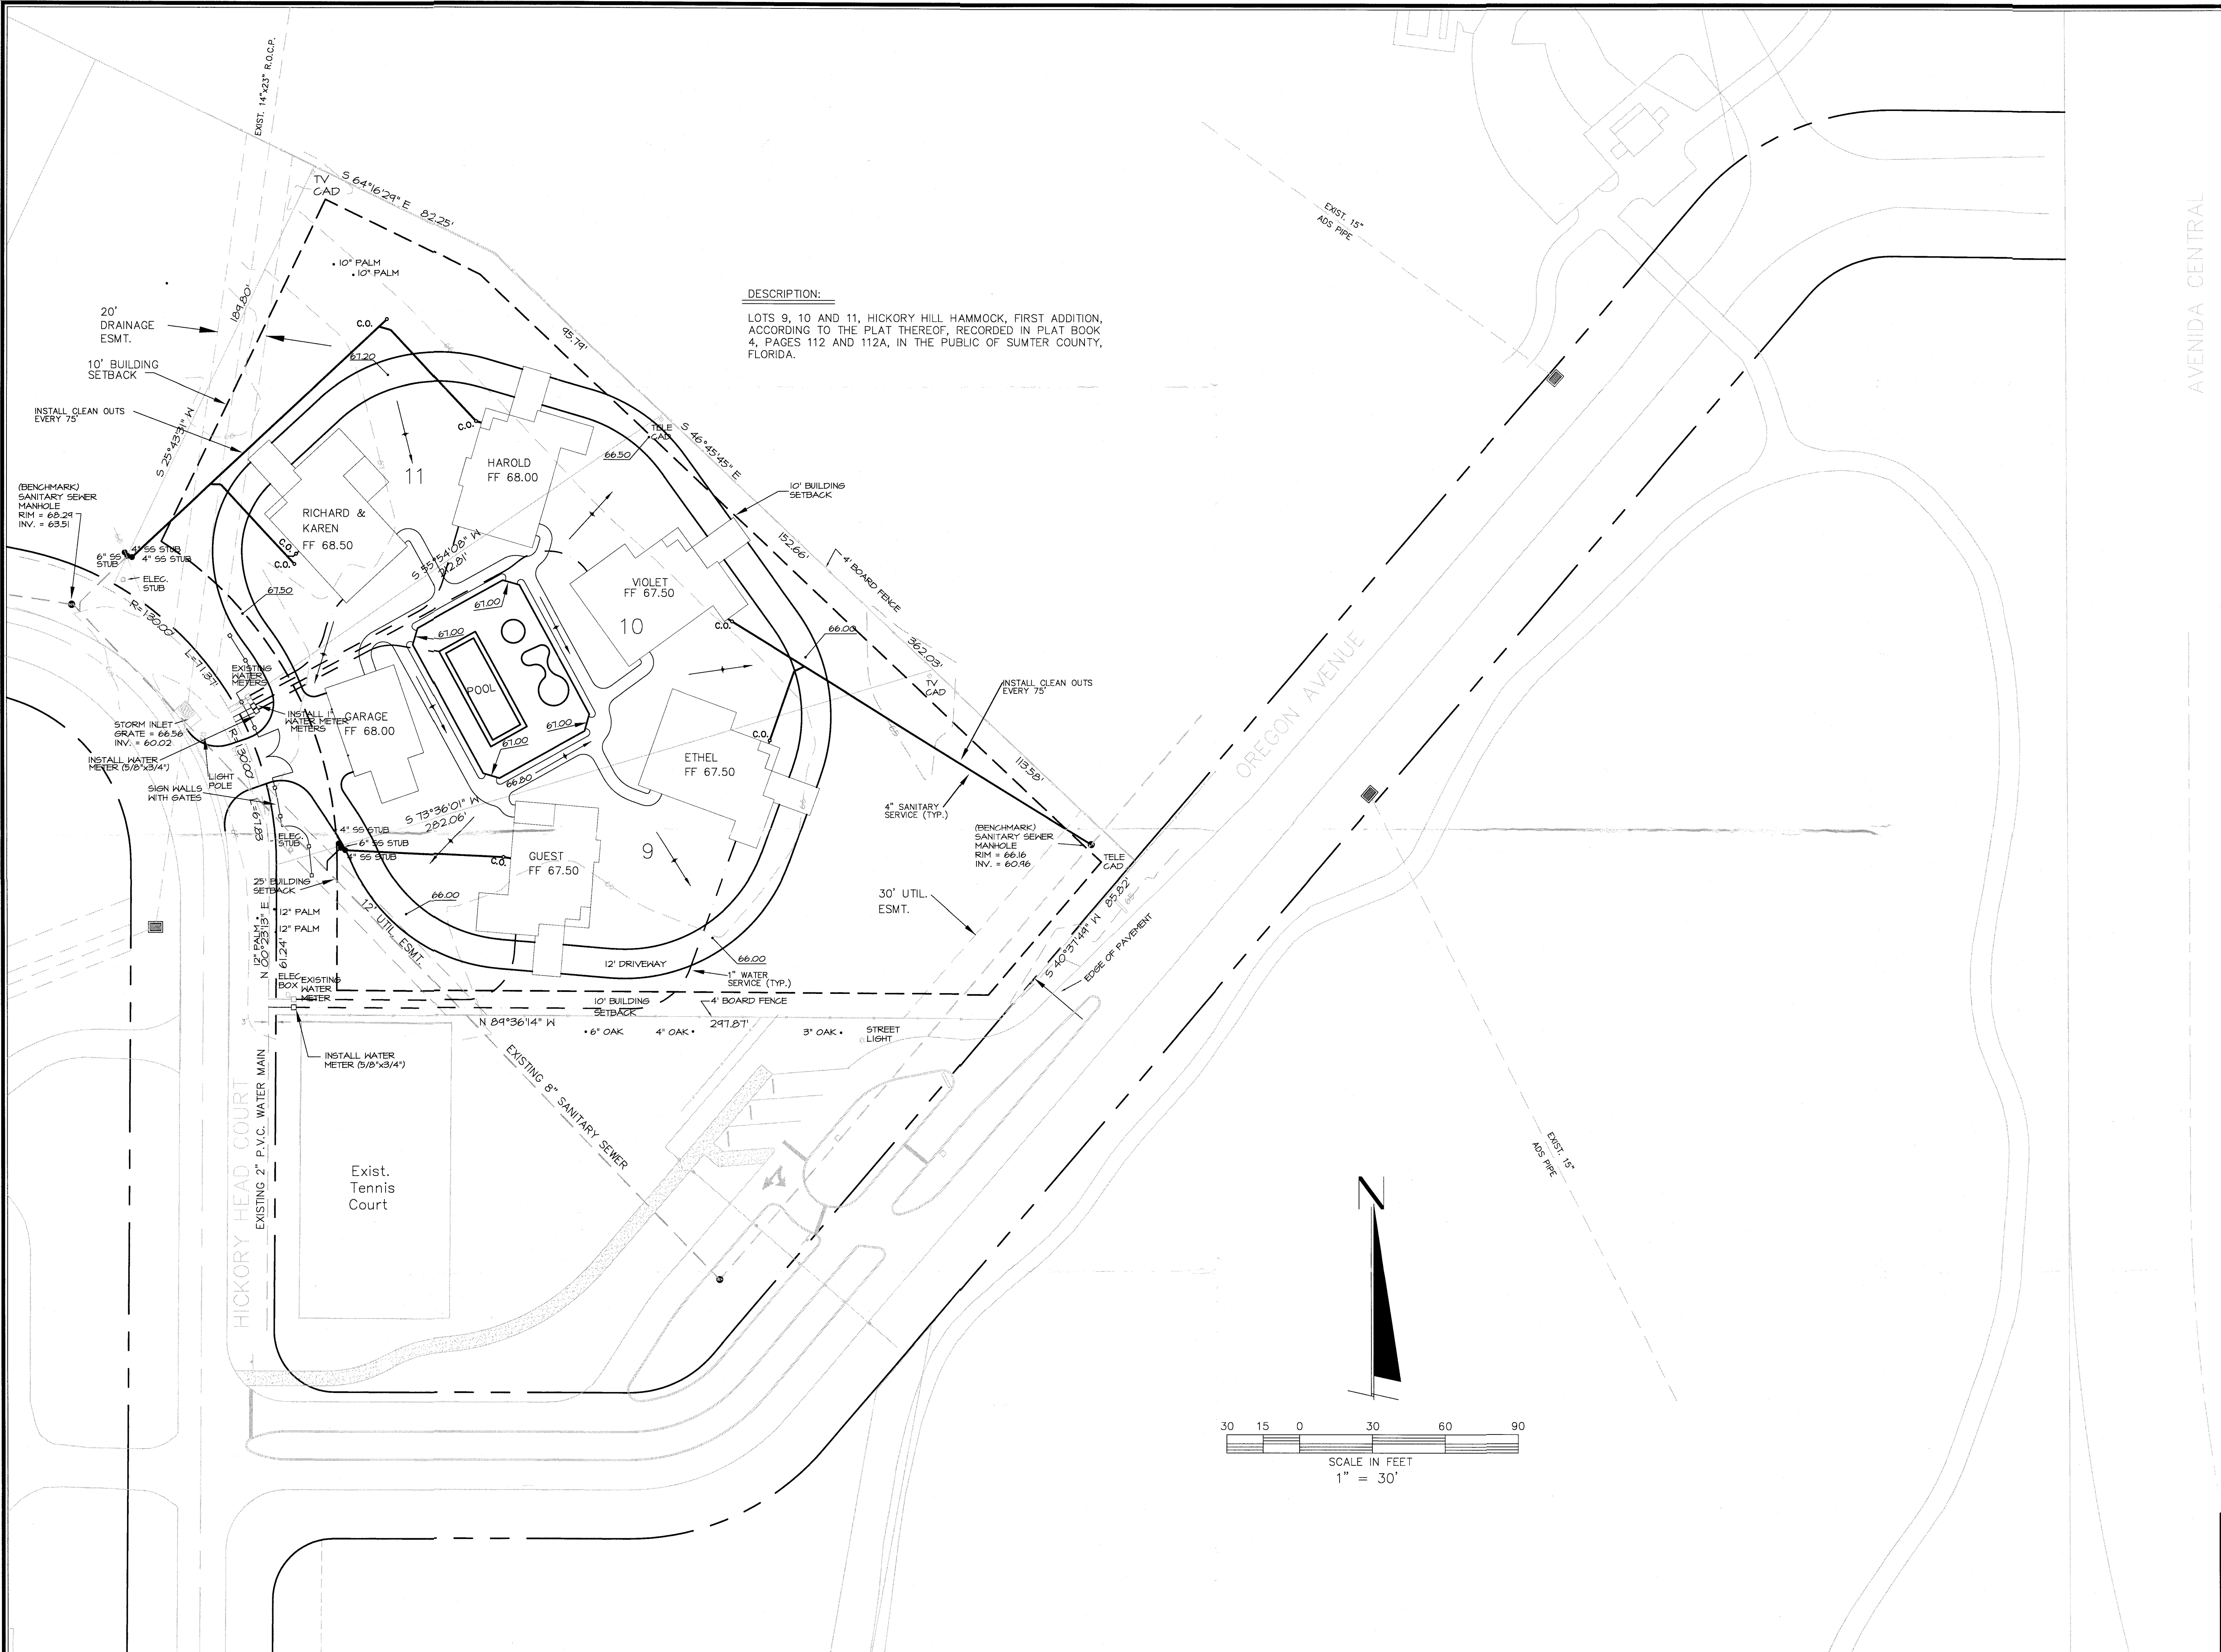

AVENIDA CENTRAL

