

**SUMTER COUNTY BOCC
CHANGE ORDER FORM**

PROJECT: South Wildwood FS #33	CHANGE ORDER NUMBER:	30 - South Wildwood FS #33
	DATE:	27-Sep-11
	ARCHITECT'S PROJECT NO.:	
TO CONTRACTOR: Emmett Sapp Builders Inc	CONTRACT DATE:	10.12.2010
4430 NE 83rd Rd	CONTRACT FOR:	\$2,150,272.00
Wildwood FL 34785		

The Contract is changed as follows:

Increase in scope of work for installation of pantry shelves, two-way radio antennas and washer/extractors for gear cleaning, and add duct detectors per the fire marshal.

Not valid until signed by the Owner, Architect.

The original (Contract Sum) (Guaranteed maximum Price) was	<u>\$2,150,272.00</u>
Net change by previously authorized Change orders	<u>\$547,431.34</u>
The (Contract Sum) (Guaranteed maximum Price) prior to this Change order was	<u>\$2,697,703.34</u>
The (Contract Sum) (Guaranteed maximum price) will be (increased) (decreased) (unchanged) by this Change Order in the amount of	<u>\$19,036.50</u>
The new (Contract Sum) (Guaranteed maximum Price) including this Change order will be	<u>\$2,716,739.84</u>

The Contract Time will be (increased) decreased) (unchanged) by	0 Days
The date of Substantial Completion as of the date of this Change Order therefore is	

Bacon Group Inc.
ARCHITECT
2641 Sunset Point Rd
Address
Clearwater FL 33759

Emmett Sapp Builders Inc.
CONTRACTOR
4430 NE 83rd Rd
Address
Wildwood FL 34785

Sumter County BOCC
OWNER
7375 Powell Rd
Address
Wildwood FL 34785

BY _____

BY _____

BY _____

Rick Bacon

Emmett Sapp

Don Burgess - Chairman

DATE _____

DATE _____

DATE _____

Emmett Sapp Builders, Inc.

4430 NE 83RD ROAD
WILDWOOD, FL 34785
(352) 748-1949

Change Request

To: DOUG CONWAY
Sumter County Board of Comm
910 N Main St Room 201
Bushnell, FL 33513
Ph: 352-793-0200 Fax: (352)793-0207

Number: 44
Date: 9/6/11
Job: 10-22 Coleman Fire Station #33
Phone:

Description: Per Fire Marshall add six shelf's to the Kitchen Pantries

We are pleased to offer the following specifications and pricing to make the following changes:

The total amount to provide this work is \$199.50
(Please refer to attached sheet for details.)

The schedule is not affected by this change.

If you have any questions, please contact me at (352)748-1949.

Submitted by: Shelton Crow
Emmett Sapp Builders, Inc.

Approved by: _____
Date: _____

Cc:

Emmett Sapp Builders, Inc.

4430 NE 83RD ROAD
WILDWOOD, FL 34785
(352) 748-1949

Change Request 44 Price Breakdown
Continuation Sheet

Description: Per Fire Marshall add six shelf's to the Kitchen Pantries

Description	Labor	Material	Equipment	Subcontract	Other	Price
Per Fire Marshall add six shelf's to the Kitchen Pantries				\$190.00		\$190.00
					Subtotal:	\$190.00
			Markup	\$190.00	5.00%	\$9.50
					Total:	\$199.50

GLENCO INDUSTRIES
6515 ANNO AVE.
ORLANDO, FL 32809
PHONE 407-888-0651 - FAX 407-888-8257

DATE: 07/11/2011

ATTN.: ESTIMATOR
 CHANGE ORDER FOR: ~~WEST BUSHNELL FIRE STATION~~ 22
 DIVISION: O6400 - CABINETS
SAME FOR DTWW & JWW
 CHANGE ORDER BASED ON CUSTOMER REQUEST

KITCHEN PANTRY - ADD 6 SHELVES

MATERIAL COST:	\$100.70
FABRICATION LABOR COST:	\$45.60
INSTALLATION COST:	\$7.79
EQUIPMENT COST:	\$18.64
OVERHEAD & PROFIT @ 10%:	\$17.27
TOTAL ADD:	\$190

Emmett Sapp Builders, Inc.

4430 NE 83RD ROAD
WILDWOOD, FL 34785
(352) 748-1949

Change Request

To: DOUG CONWAY
Sumter County Board of Comm
910 N Main St Room 201
Bushnell, FL 33513
Ph: 352-793-0200 Fax: (352)793-0207

Number: 43
Date: 9/1/11
Job: 10-22 Coleman Fire Station #33
Phone:

Description: Install two-way radio antennas

We are pleased to offer the following specifications and pricing to make the following changes:

SWWW33

Install two-way radio antennas

The total amount to provide this work is \$850.50
(Please refer to attached sheet for details.)

The schedule is not affected by this change.

If you have any questions, please contact me at (352)748-1949.

Submitted by: Shelton Crow
Emmett Sapp Builders, Inc.

Approved by: _____
Date: _____

Cc: Annette Fitzgerald (Sumter Co Board of Co Comm)

Emmett Sapp Builders, Inc.

4430 NE 83RD ROAD
WILDWOOD, FL 34785
(352) 748-1949

Change Request 43 Price Breakdown
Continuation Sheet

Description: Install two-way radio antennas

Description	Labor	Material	Equipment	Subcontract	Other	Price
Install two-way radio antennas				\$640.00		\$640.00
Supervision 2 hrs @ 40.00	\$80.00					\$80.00
Project Management 2 hrs @ 45.00	\$90.00					\$90.00
					Subtotal:	\$810.00
			Markup	\$810.00	5.00%	\$40.50
					Total:	\$850.50

Proposal

Central Florida Fire, LLC

1001 Webster Street
 Wildwood, FL 34785
 Ph. (352) 748-5737 Fax (352) 748-5731

DATE: August 26, 2011

TO: EMMET SAPP
 ATTENTION: BILL MILLER
 STREET: 4430 NE 83RD AVE
 CITY: WILDWOOD
 STATE: FLA

PHONE: 748-1949

FAX: 748-1065

PROJECT NAME: FIRE STATIONS
 LOCATION: SUMTER COUNTY
 DATE OF PLANS: N/A
 ARCHITECT: N/A

We hereby submit an estimate per the attached scope of work for:

PRICE TO INSTALL 2 WAY RADIO ANTENNAS AT STATION #22 AND #33 FIRE STATIONS

- 2-100FT 400OMS RADIO CABLE
- 2-TYPE N FEMALE CABLE END
- 2-CUT IN BOXES
- 2-COVER PLATES

LABOR TO INSTALL CABLE

PRICE FOR EACH WOULD BE \$640.00

We Propose hereby to furnish material and labor -- complete in accordance with the above specifications and attached scope of work, for the sum of

FL Sales Tax

\$1,280.00

Payment to be made as follows: **60% DUE PRIOR TO FINAL INSPECTION**

All material is guaranteed to be as specified. All work to be completed in a workmanlike manner according to standard practices. Any alteration or deviation from attached scope of work involving extra costs will be executed only upon written change order, and will be an extra charge over and above the estimate. All agreements contingent upon strikes, accidents, or delays beyond our control.

Authorized Signature

Bill Miller

Note: This proposal may be withdrawn by CFFS if not accepted within 30

Acceptance of Proposal

The above prices, specifications, scope of work, and conditions are satisfactory and are hereby accepted. Central Florida Fire & Sound, Inc. is authorized to do the work as specified. Payment will be made as outlined above.

Signature _____

Date of Acceptance _____

Emmett Sapp Builders, Inc.

4430 NE 83RD ROAD
WILDWOOD, FL 34785
(352) 748-1949

Change Request

To: DOUG CONWAY
Sumter County Board of Comm
910 N Main St Room 201
Bushnell, FL 33513
Ph: 352-793-0200 Fax: (352)793-0207

Number: 46
Date: 9/14/11
Job: 10-22 Coleman Fire Station #33
Phone:

Description: Supply and Install HD Washer

We are pleased to offer the following specifications and pricing to make the following changes:

Supply and Install HD Washer

The total amount to provide this work is \$17,036.25
(Please refer to attached sheet for details.)

The schedule is not affected by this change.

If you have any questions, please contact me at (352)748-1949.

Submitted by: Shelton Crow
Emmett Sapp Builders, Inc.

Approved by: _____
Date: _____

Cc:

Emmett Sapp Builders, Inc.

4430 NE 83RD ROAD
WILDWOOD, FL 34785
(352) 748-1949

Change Request 46 Price Breakdown
Continuation Sheet

Description: Supply and Install HD Washer

Description	Labor	Material	Equipment	Subcontract	Other	Price
Plumbing				\$4,758.00		\$4,758.00
Electrical Subcontractor				\$800.00		\$800.00
Commercial Laundry Eqpt.				\$10,292.00		\$10,292.00
Jobsite Cleaning/Gen. Labor	\$125.00					\$125.00
Supervision 4 hrs @ 40.00	\$160.00					\$160.00
Project Management 2 hrs @ 45.00	\$90.00					\$90.00
					Subtotal:	\$16,225.00
			Markup	\$16,225.00	5.00%	\$811.25
					Total:	\$17,036.25

MIKE SCOTT PLUMBING, INC
668 E. OVERDRIVE CIRCLE
HERNANDO, FL 34442
PHONE: 352-237-2888 OR
1-866-314-4443
FAX: 352-237-0836



TO: EMMETT SAPP BUILDERS
ADDRESS: 4430 NE 83 RD
WILDWOOD FL 34785
DATE: 9-9-11
QUOTE BY: TOM LONGENECKER

PRICE QUOTE:

JOB NAME: COLEMAN FIRE
WASHER CONN
TYPED BY: DANA

I PROPOSE TO FURNISH LABOR AND MATERIAL TO INSTALL THE FOLLOWING:

- 1- SGB250 100 GPM HDPE GT
- 1- 3" DRAIN CONN
- 1- H/C WATER CONN
- 1- H/C WATER SUPPLIES TO BE INSULATED

- * PERMITS ARE NOT INCLUDED
- * MIKE SCOTT PLUMBING IS NOT RESPONSIBLE FOR REPLACEMENT OF ANY SOD
- * ONE (1) YEAR WARRANTY ON PARTS AND LABOR SUPPLIED BY MIKE SCOTT
- * MIKE SCOTT PLUMBING IS NOT RESPONSIBLE FOR SEEDING OR FINAL GRADE
- * MIKE SCOTT PLUMBING IS NOT RESPONSIBLE FOR ANY ELECTRICAL WORK.

WE HEREBY PROPOSE TO FURNISH LABOR AND MATERIAL COMPLETE IN ACCORDANCE WITH THE ABOVE SPECIFICATIONS, FOR THE SUM OF:

FOUR THOUSAND SEVEN HUNDRED FIFTY SEVEN DOLLARS AND 96/100

\$4757.96

WITH PAYMENT TO BE MADE AS FOLLOWS:

NA% FIRST ROUGH, NA% TOP OUT AND NA% FINAL TRIM

ALL MATERIAL IS GUARANTEED TO BE AS SPECIFIED. ANY ALTERATION OR DEVIATION FROM THE ABOVE INVOLVING EXTRA COST WILL BECOME AN EXTRA CHARGE OVER AND ABOVE THE ESTIMATE. THIS PROPOSAL IS SUBJECT TO ACCEPTANCE WITHIN 30 DAYS.

AUTHORIZED SIGNATURE



SOUTHEASTERN
LAUNDRY EQUIPMENT SALES

September 12, 2011

Mr. Shelton Crow
EMMETT SAPP BUILDERS, INC.
4430 Northeast 83Rd Road
Wildwood, FL 34785


RE: Sumter County Fire Rescue

Dear Shelton:

I have prepared the following pricing and information on the Bunker Gear washers we discussed for the Sumter County Fire Rescue.

Please call me if you have any questions or need additional information.

Best regards,

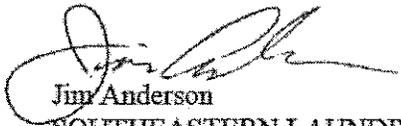

Jim Anderson
SOUTHEASTERN LAUNDRY EQUIPMENT

To Supply:

Two (2) UniMac Model UWN060T3L Washer-Extractors..... (\$8,700 ea.) \$17,400.00



- Sixty pound capacity
- UniLinc™ programmable microprocessor controls
- Through the door jet spray rinse & rapid fill system
- 100 G-force final extraction
- Electric service: 200-240V / 1 or 3 Ph

Installation (Details below).....1,500.00

Sales tax1,184.00

Freight.....500.00

Total.....\$20,584.00

*Installations include delivery, set in place, bolt, level, grout and make final connections
(within 4') to supplied utility hookups.
Adequate access and utilities by others.*

Warranty: 3 years parts (5 years washer bearings, seals, basket, shaft & frame) 90 days labor.

Terms: Net 10 days from delivery (with prior approval)

Prices firm: 30 days.

Purchaser hereby grants Southeastern Laundry Equipment a first priority purchase money security interest and lien in and to all of the equipment and parts purchased as referred to above pursuant to this proposal. Purchaser hereby authorizes Southeastern Laundry Equipment to file any and all UCC financing statements and other instruments without the signature of purchaser as Southeastern Laundry Equipment deems necessary to perfect and maintain a first priority security interest in and to the purchased equipment. This instrument shall be deemed a security agreement under the UCC.

(Buyer)

(Signature)

(Name Typed)

(Date)

Mr. Shelton Crow
Emmett Sapp Builders, Inc.

September 12, 2011
Page 3

To supply:

Two (2) UniMac Model UTGC6EDG Turn Out Gear Drying Cabinets.... (\$5,000 ea.) \$10,000.00



- 6 set capacity of turnout gear
- 5 cycle programmable controls
- Contributes to compliance with NFPA 1851 guidelines
- Electric service: 208V / 3 Ph

Installation (Details below).....950.00

Sales tax.....707.00

Freight.....600.00

Total.....\$12,257.00

Installations include delivery, set in place, level, and make final connections (within 4') to supplied utility hookups.

Adequate access and utilities by others.

Warranty: 1 year parts, 90 days labor.

Terms: Net 10 days from delivery (with prior approval)

Prices firm: 30 days.

Purchaser hereby grants Southeastern Laundry Equipment a first priority purchase money security interest and lien in and to all of the equipment and parts purchased as referred to above pursuant to this proposal. Purchaser hereby authorizes Southeastern Laundry Equipment to file any and all UCC financing statements and other instruments without the signature of purchaser as Southeastern Laundry Equipment deems necessary to perfect and maintain a first priority security interest in and to the purchased equipment. This instrument shall be deemed a security agreement under the UCC.

(Buyer)

(Signature)

(Name Typed)


(Date)

Machine Dimensions and Specifications

Model UWN060T3L



Dimensions and Foundation Requirements

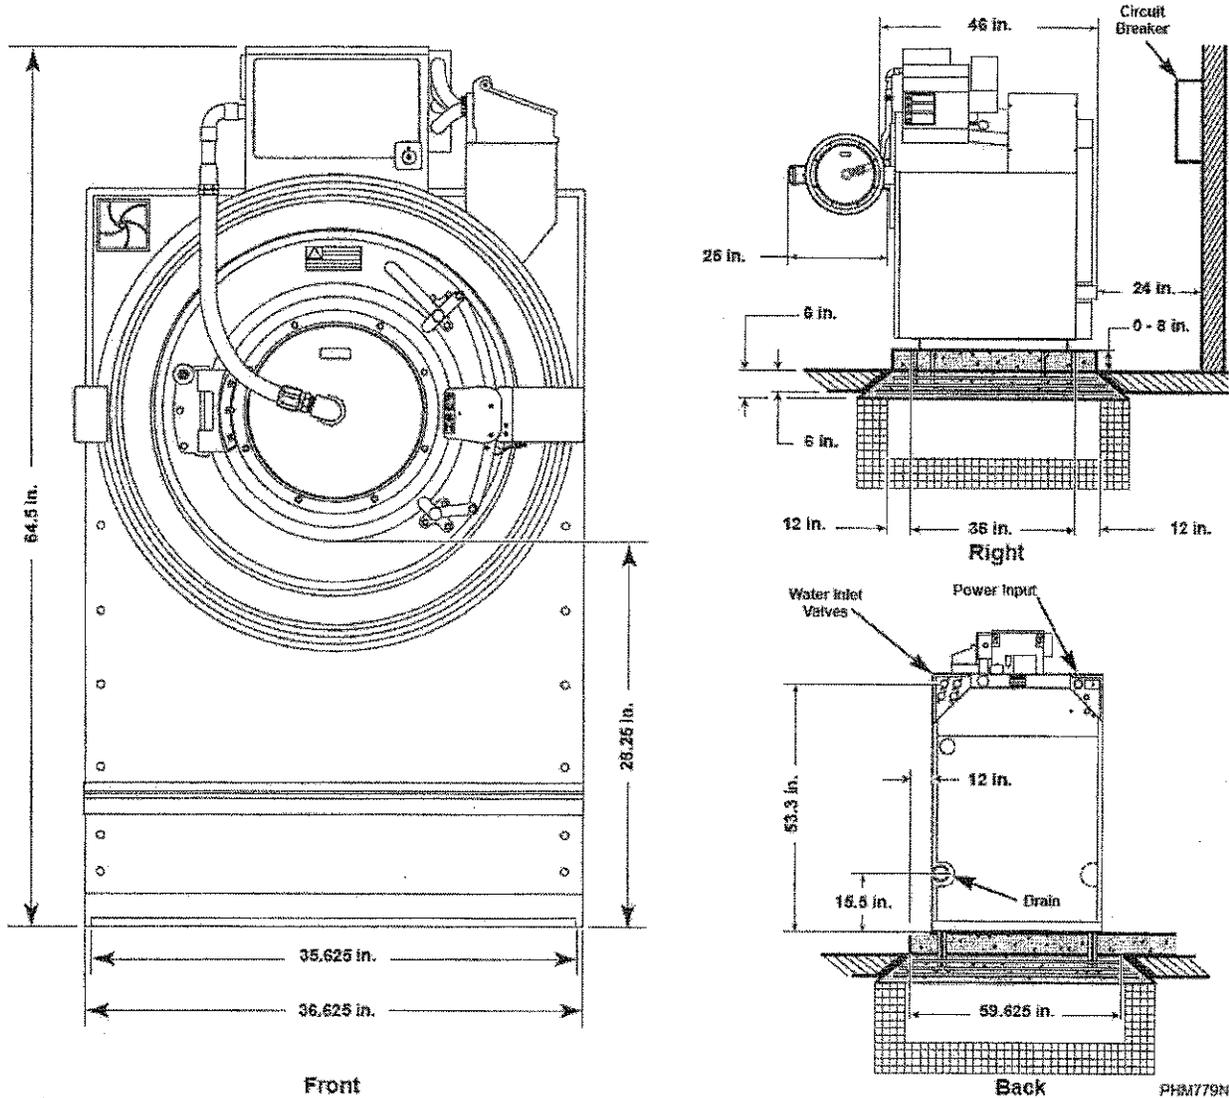

PHM779N

Electrical Specifications

Voltage Designation					Non-Electric Heat Machines (Standard)			
Code	Voltage	Cycle	Phase	Wire	Full Load Amps	Breaker (Non Fused)	AWG	mm ²
X	200-240	50/60	1/3	2/3	15/9	20/15	12/14	4/2.5
R	308-480	50/60	3	3	7	15	14	2.5

Water, Drain and Weight Specifications


Drain: Number (Size)	1 (3 in.)
Fill Water Connections: Number (Size)	4 (0.75 in.)
Weight: Machine (With Shipping Packaging)	1300 lbs. (1340 lbs.)
Side Clearance:	6 in. (minimum) 18 in. (recommended)

UniMac Model UTGC6EDG Specs

Capacity	6 full sets of Turnout Gear
Electric Heating	12 kW
Electric Connection - Circuit Breaker	208 V - 50/60 Hz 1 - Ph - 60 amp breaker 208 V - 50/60 Hz 3 - Ph - 35 amp breaker 240 V - 50/60 Hz 1 - Ph - 70 amp breaker 240 V - 50/60 Hz 3 - Ph - 40 amp breaker 380-415 V - 50 Hz 3 - Ph - 25 amp breaker
Exhaust Diameter - in (mm)	6" (152)
Outlet Airflow - cfm (m3/h)	300 (510)
Width - in (mm)	61 1/8" (1552)
Depth - in (mm)	32 5/8" (828)
Height - in (mm)	Outer: 80 3/8" (2042) Inner: 60" (1524)
Net Weight - lb (kg)	534 (242)
Shipping Weight - lb (kg)	605 (274)
Agency Approvals	CSA

Installation


Cabinet Dimensions and Drain Connection Locations

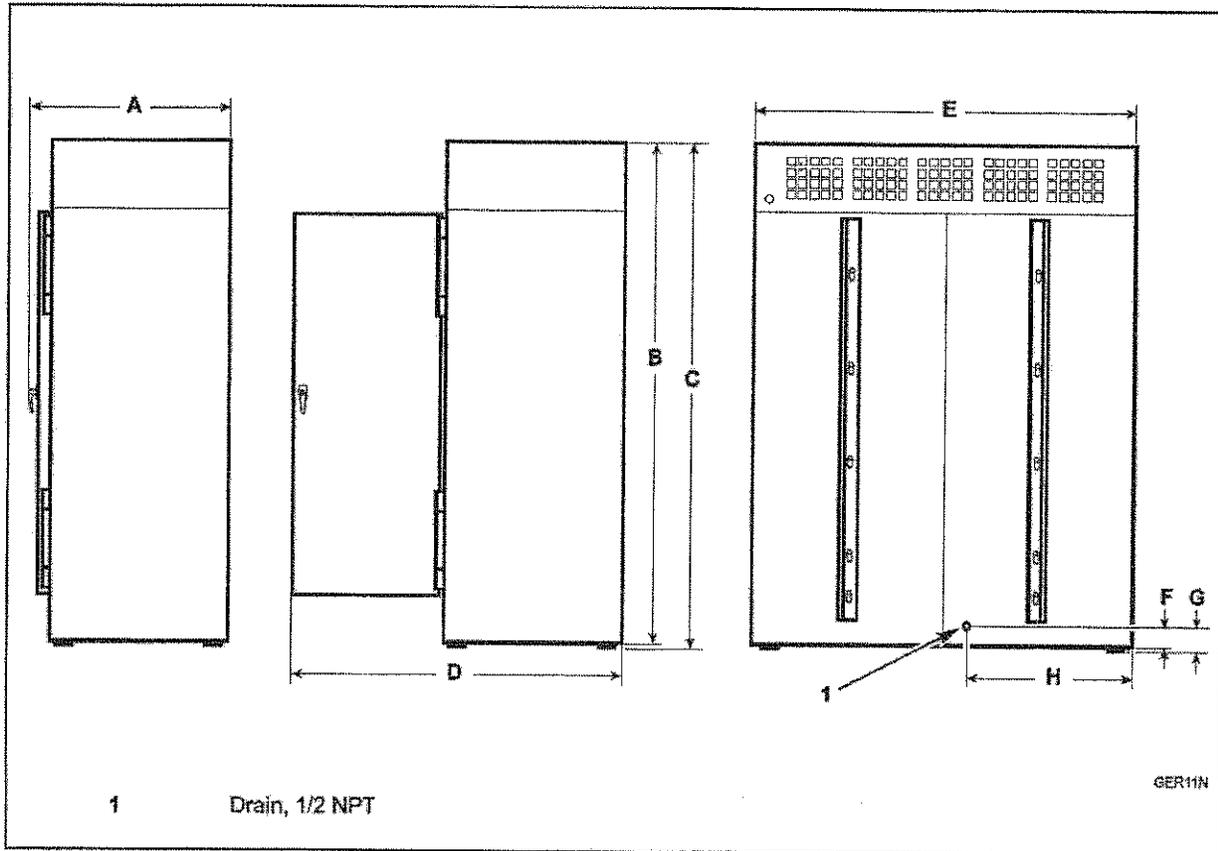

A	B	C	D	E	F	G	H
32.6 in. (828 mm)	79.44 in. (2018 mm)	80.37 in. (2041 mm)	59.89 in. (1521 mm)	61.13 in. (1553 mm)	1.42 in. (36 mm)	2.36 in. (60 mm)	30.56 in. (776 mm)

NOTE: These figures are approximate dimensions only.

Exhaust Outlet and Electrical Connection Locations

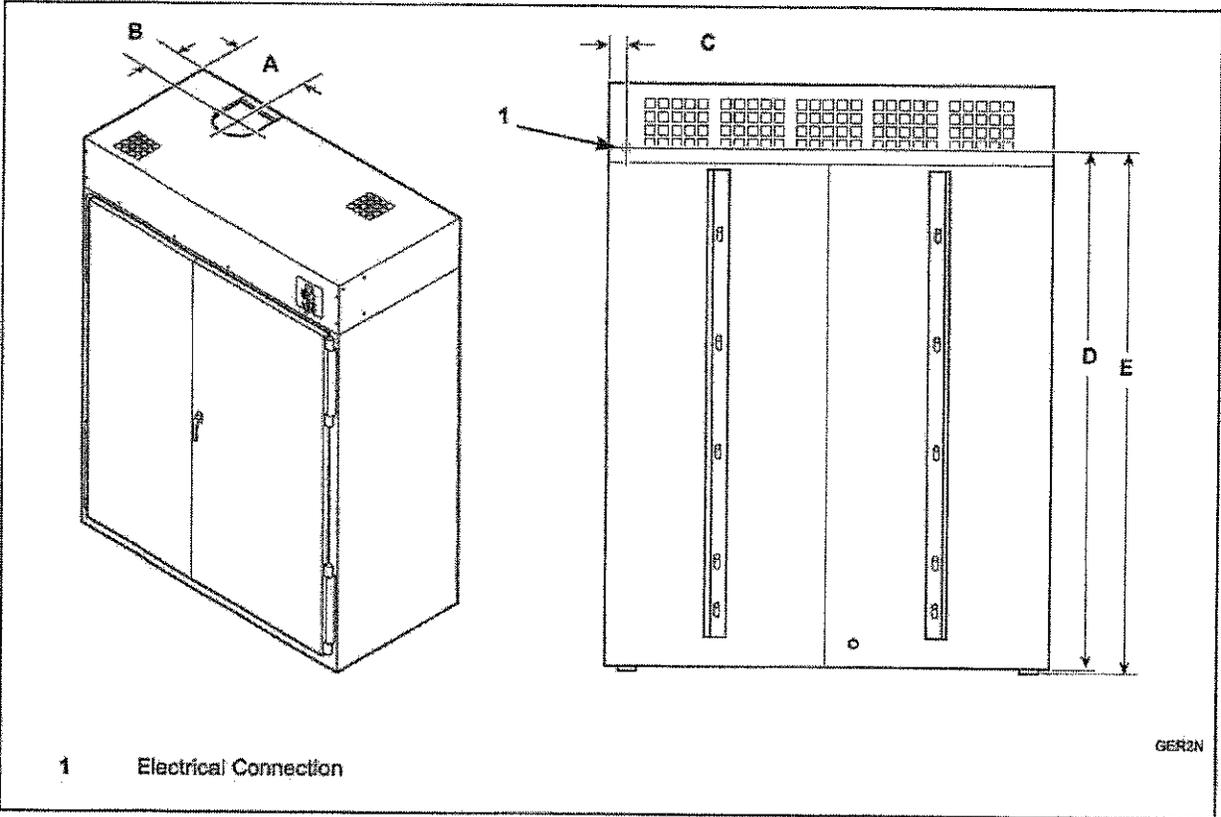

A	B	C	D	E
18.02 in. (458 mm)	5.66 in. (144 mm)	2.67 in. (68 mm)	70.64 in. (1794 mm)	71.58 in. (1818 mm)

NOTE: These figures are approximate dimensions only.

SOUTHWAY ELECTRIC COMPANY

PO Box 62
Paisley, FL 32767

License: EC13002003

Phone: (352) 551-1631

Fax: (352) 669-7897

Project Name & Description

Sumter County Fire Stations – Washer Hookups

PROPOSAL

Proposal #: J11-047

Date: 9/14/2011

GENERAL NOTES

Proposal based on site visit as listed herein.

- Sales Tax is included where applicable

SCOPE OF WORK

- Provide and install power and make connections to 3-phase washing machine.

ADDITIONAL INFORMATION

- Any alteration or deviation from above scope involving extra cost will be executed only upon written orders, and will become an extra charge over and above the estimate.

TOTAL PRICE: \$800.00 EACH LOCATION

Due to the instability of the commodity markets, if in the event that, during the performance of this proposal, the price of commodities suffer significant increases (5% or more) through no fault of our own, the price of this quotation shall be equitably adjusted by an amount reasonably necessary to cover any such significant price differences. Therefore, we ask that you contact our office to confirm current pricing prior to issuing the electrical sub-contract or notice to proceed. We expressly apologize for this inconvenience. All material is guaranteed to be as specified. All work to be completed in a workmanlike manner. In the event of breach of this agreement, the parties hereby agree that in the event of litigation, the opposing party shall be required to compensate prevailing party for all attorneys fees, interest, court costs, suit money, or other cost incurred instant thereto, including appeal.

Accepted By: _____

Date: _____

Emmett Sapp Builders, Inc.

4430 NE 83RD ROAD
WILDWOOD, FL 34785
(352) 748-1949

Change Request

To: DOUG CONWAY
Sumter County Board of Comm
910 N Main St Room 201
Bushnell, FL 33513
Ph: 352-793-0200 Fax: (352)793-0207

Number: 47
Date: 9/15/11
Job: 10-22 Coleman Fire Station #33
Phone:

Description: Per Fire Marshall - Add duct detectors

We are pleased to offer the following specifications and pricing to make the following changes:

The total amount to provide this work is **\$950.25**
(Please refer to attached sheet for details.)

The schedule is not affected by this change.

If you have any questions, please contact me at (352)748-1949.

Submitted by: Shelton Crow
Emmett Sapp Builders, Inc.

Approved by: _____
Date: _____

Cc:

Emmett Sapp Builders, Inc.

4430 NE 83RD ROAD
WILDWOOD, FL 34785
(352) 748-1949

Change Request 47 Price Breakdown
Continuation Sheet

Description: Per Fire Marshall - Add duct detectors

Description	Labor	Material	Equipment	Subcontract	Other	Price
Per Fire Marshall - Add duct detectors				\$905.00		\$905.00
					Subtotal:	\$905.00
			Markup	\$905.00	5.00%	\$45.25
					Total:	\$950.25

Change Order

Central Florida Fire LLC
1001 Webster Street
Wildwood, FL 34785
Ph. 352-748-5737 Fax 352-748-5731

DATE: SEPT. 15, 2011

TO: EMMET SAPP

PHONE: 748-1949

FAX: 748-1065

ATTENTION: SHELDON

PROJECT NAME: Sumter County Fire Station

STREET: 4430 NE 83RD AVE

LOCATION: COLEMAN #33

CITY: WILDWOOD

DATE OF PLANS: _____

STATE: FL

ZIP: _____

ARCHITECT: _____

We hereby submit an estimate for the following change order:

Change order for Coleman Fire Station #33 add smoke duct detectors to A/C units 1 and 2 per Fire Marshal remarks in Fire Alarm Permit Application.

Coleman Fire Station #33

2- Silent Knight Addressable Duct Smoke Detectors

2- Test Stations

Wire & labor to install

We Propose hereby to furnish material and labor -- complete in accordance with the above specifications and attached scope of work, _____ for the sum of

\$905.00

Payment to be made as follows: _____ net 30 days

All material is guaranteed to be as specified. All work to be completed in a workmanlike manner according to standard practices. Any alteration or deviation from attached scope of work involving extra costs will be executed only upon written change order, and will be an extra charge over and above the estimate. All agreements contingent upon strikes, accidents, or delays beyond our control.

Authorized Signature _____



Note: This proposal may be withdrawn by CPFS if not accepted within _____ days

Acceptance of Proposal

Signature _____

The above prices, specifications, scope of work, and conditions are satisfactory and are hereby accepted. Central Florida Fire & Sound, Inc. is authorized to do the work as specified. Payment will be made as outlined above.


Date of Acceptance _____

MAIN PANEL BATTERY CALCULATION

Device	Description	Quantity	Current (mA)	Voltage (V)	Power (W)	Notes
FAAP	Fire Alarm Control Panel	1	100	120	12	
FAAP	Fire Alarm Remote Annunciator	1	100	120	12	
MAKUAL	Manual Pull Station	1	100	120	12	
SMOKE	Smoke Detector	10	100	120	120	
DUCT	Duct Smoke Detector	1	100	120	12	
RELAY	Addressable Relay Module	1	100	120	12	
HORN	Horn/Strobe	1	100	120	12	
STROBE	Strobe Only	1	100	120	12	
WATER	Waterflow Switch	1	100	120	12	
TAMPER	Tamper Switch	1	100	120	12	
BELL	Fire Bell	1	100	120	12	
BURGE	30w Surge Suppression	1	100	120	12	
BURGE	120w Surge Suppression	1	100	120	12	

Device	Description	Quantity	Current (mA)	Voltage (V)	Power (W)	Notes
FAAP	Fire Alarm Control Panel	1	100	120	12	
FAAP	Fire Alarm Remote Annunciator	1	100	120	12	
MAKUAL	Manual Pull Station	1	100	120	12	
SMOKE	Smoke Detector	10	100	120	120	
DUCT	Duct Smoke Detector	1	100	120	12	
RELAY	Addressable Relay Module	1	100	120	12	
HORN	Horn/Strobe	1	100	120	12	
STROBE	Strobe Only	1	100	120	12	
WATER	Waterflow Switch	1	100	120	12	
TAMPER	Tamper Switch	1	100	120	12	
BELL	Fire Bell	1	100	120	12	
BURGE	30w Surge Suppression	1	100	120	12	
BURGE	120w Surge Suppression	1	100	120	12	

FIRE ALARM RISER

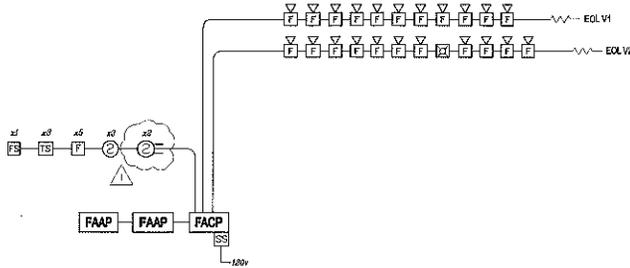

DEVICE LISTING

SYMBOL	DESCRIPTION	BOX	MOUNTING
FAAP	FIRE ALARM CONTROL PANEL	Provided	72" To Top
FAAP	FIRE ALARM REMOTE ANNUNCIATOR	Provided	60" To Center
MAKUAL	MANUAL PULL STATION	A,H	48" To Center
SMOKE	SMOKE DETECTOR	A,H	As Per Drawing
DUCT	DUCT SMOKE DETECTOR	A,H	As Per Drawing
RELAY	ADDRESSABLE RELAY MODULE	A	As Per Drawing
HORN	HORN/STROBE - WALL MOUNTED	A	60" To Bottom of Box
STROBE	STROBE ONLY - WALL MOUNTED	A	60" To Bottom of Box
WATER	WATERFLOW SWITCH - BY OTHERS	A	As Per Drawing
TAMPER	TAMPER SWITCH - BY OTHERS	A	As Per Drawing
BELL	FIRE BELL - BY OTHERS	A	As Per Drawing
BURGE	30w SURGE-SUPPRESSION	A,C	Where Conduit enters Building
BURGE	120w SURGE SUPPRESSION	N/A	At FACP

WIRE LEGEND

Symbol	Wire Description	Circuit
B	2 conductor, 14 awg	NOTIFICATION CIRCUIT
R	4 conductor, 18 awg	FAAP DATA
S	2 conductor, 18 awg	SLC DATA CIRCUIT
U	2 conductor, 14 awg THHN	BACKFLOW TAMPERS

GENERAL NOTES:

- CONNECT DEDICATED 110V POWER TO FIRE PANEL.
- PLACE LOCK-OUT ON CIRCUIT AT ELECTRICAL PANEL.
- CONDUIT AND BOXES INSTALLED BY ELECTRICAL CONTRACTOR UNDER SEPARATE CONTRACT AND ELECTRICAL PERMIT.
- VERIFY LOCATIONS OF ALL TAMPER AND FLOW SWITCHES PRIOR TO INSTALLATION.
- FIRE ALARM SYSTEM INSTALLATION ACCORDING WITH NFPA-72 2002 EDITION AND WIRING UNDER N.E.C., NFPA-70.


REVISIONS	BY
9/18/2011	KM

Central Florida
 P.O. Box 248-537
 F.M. 332-748-537
 E.F. 0001077

COLEMAN FIRE STATION #33
 FIRE ALARM SYSTEM
 COLEMAN, FLORIDA
 SUMTER COUNTY, FLORIDA

DRAWN
 PATRICK STRICKLAND
 CHECKED
 HENRY MILLER
 DATE
 17 JANUARY 2011
 SCALE
 NONE
 REV. NO.
 FM-11-0122
 SHEET

FA-1

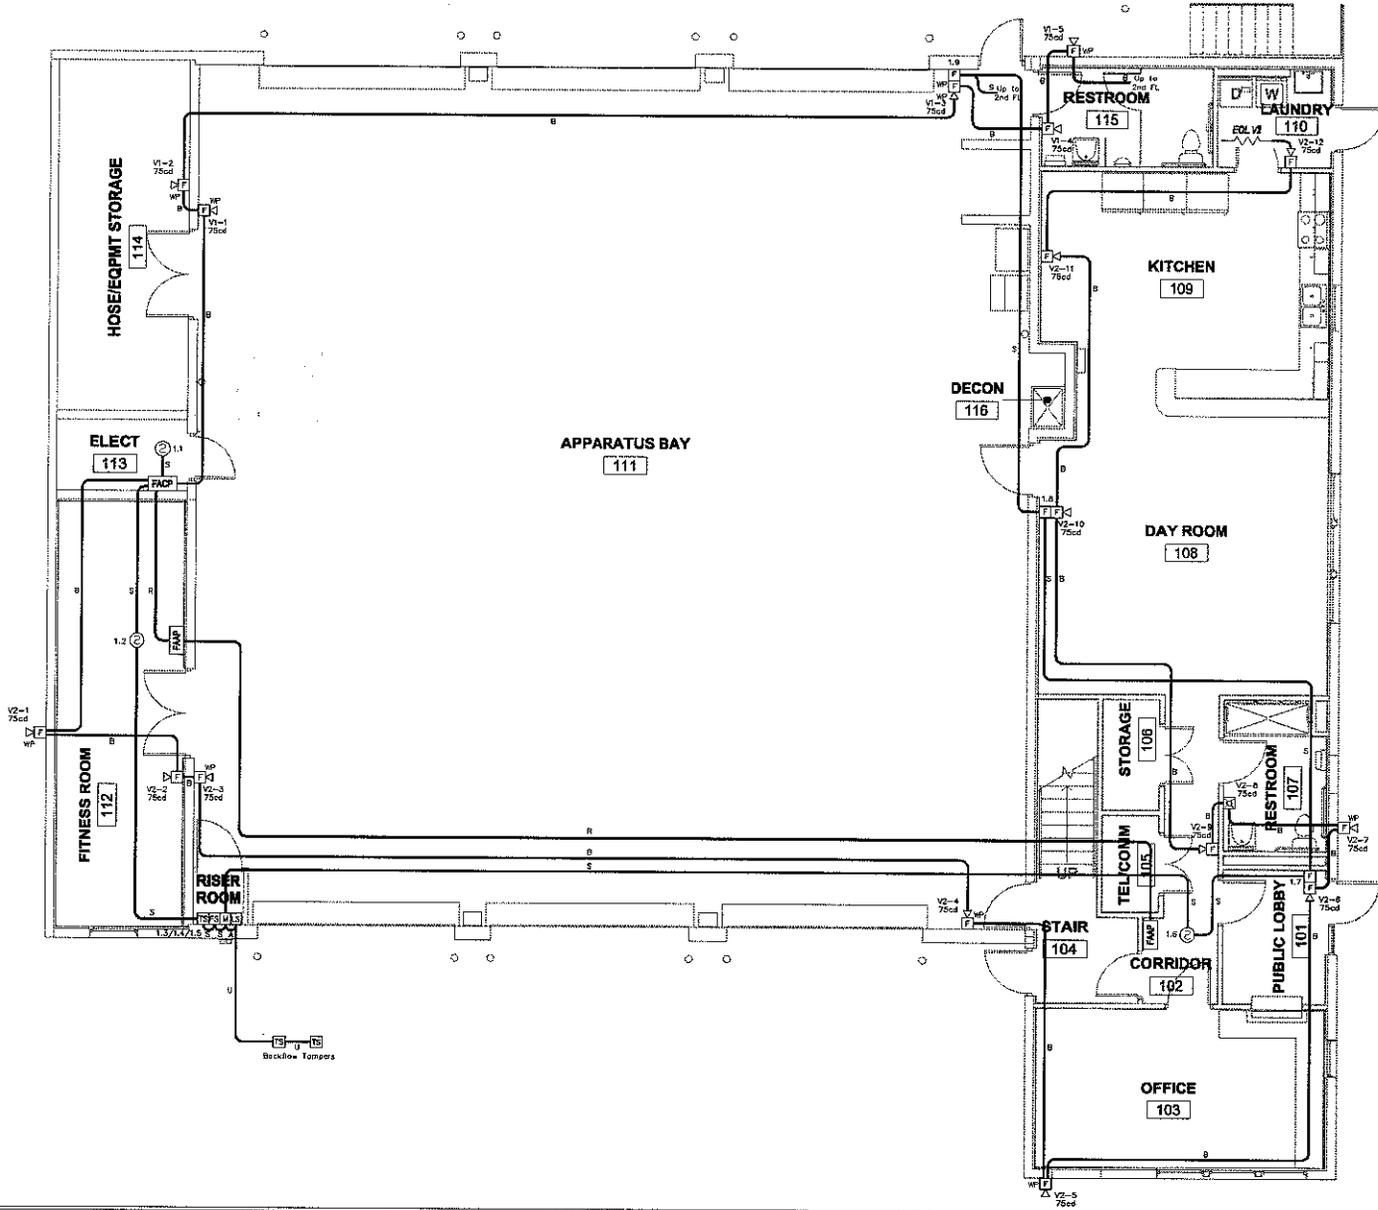


REVISION	BY



Central Florida
 Fire Alarm Systems
 P.L.L.C.
 PH: 382-748-5727
 FAX: 382-748-5271
 EFW: 00311871

COLEMAN FIRE STATION #33
 FIRE ALARM SYSTEM
 COLEMAN, FLORIDA
 SUMNER COUNTY, FLORIDA

DRAWN PATRICK BURKHALD CHECKED KEVIN WALKER DATE 27 JANUARY 2011 SCALE 1/4" = 1' JOB NO. FA-11-0122 SHEET FA-2

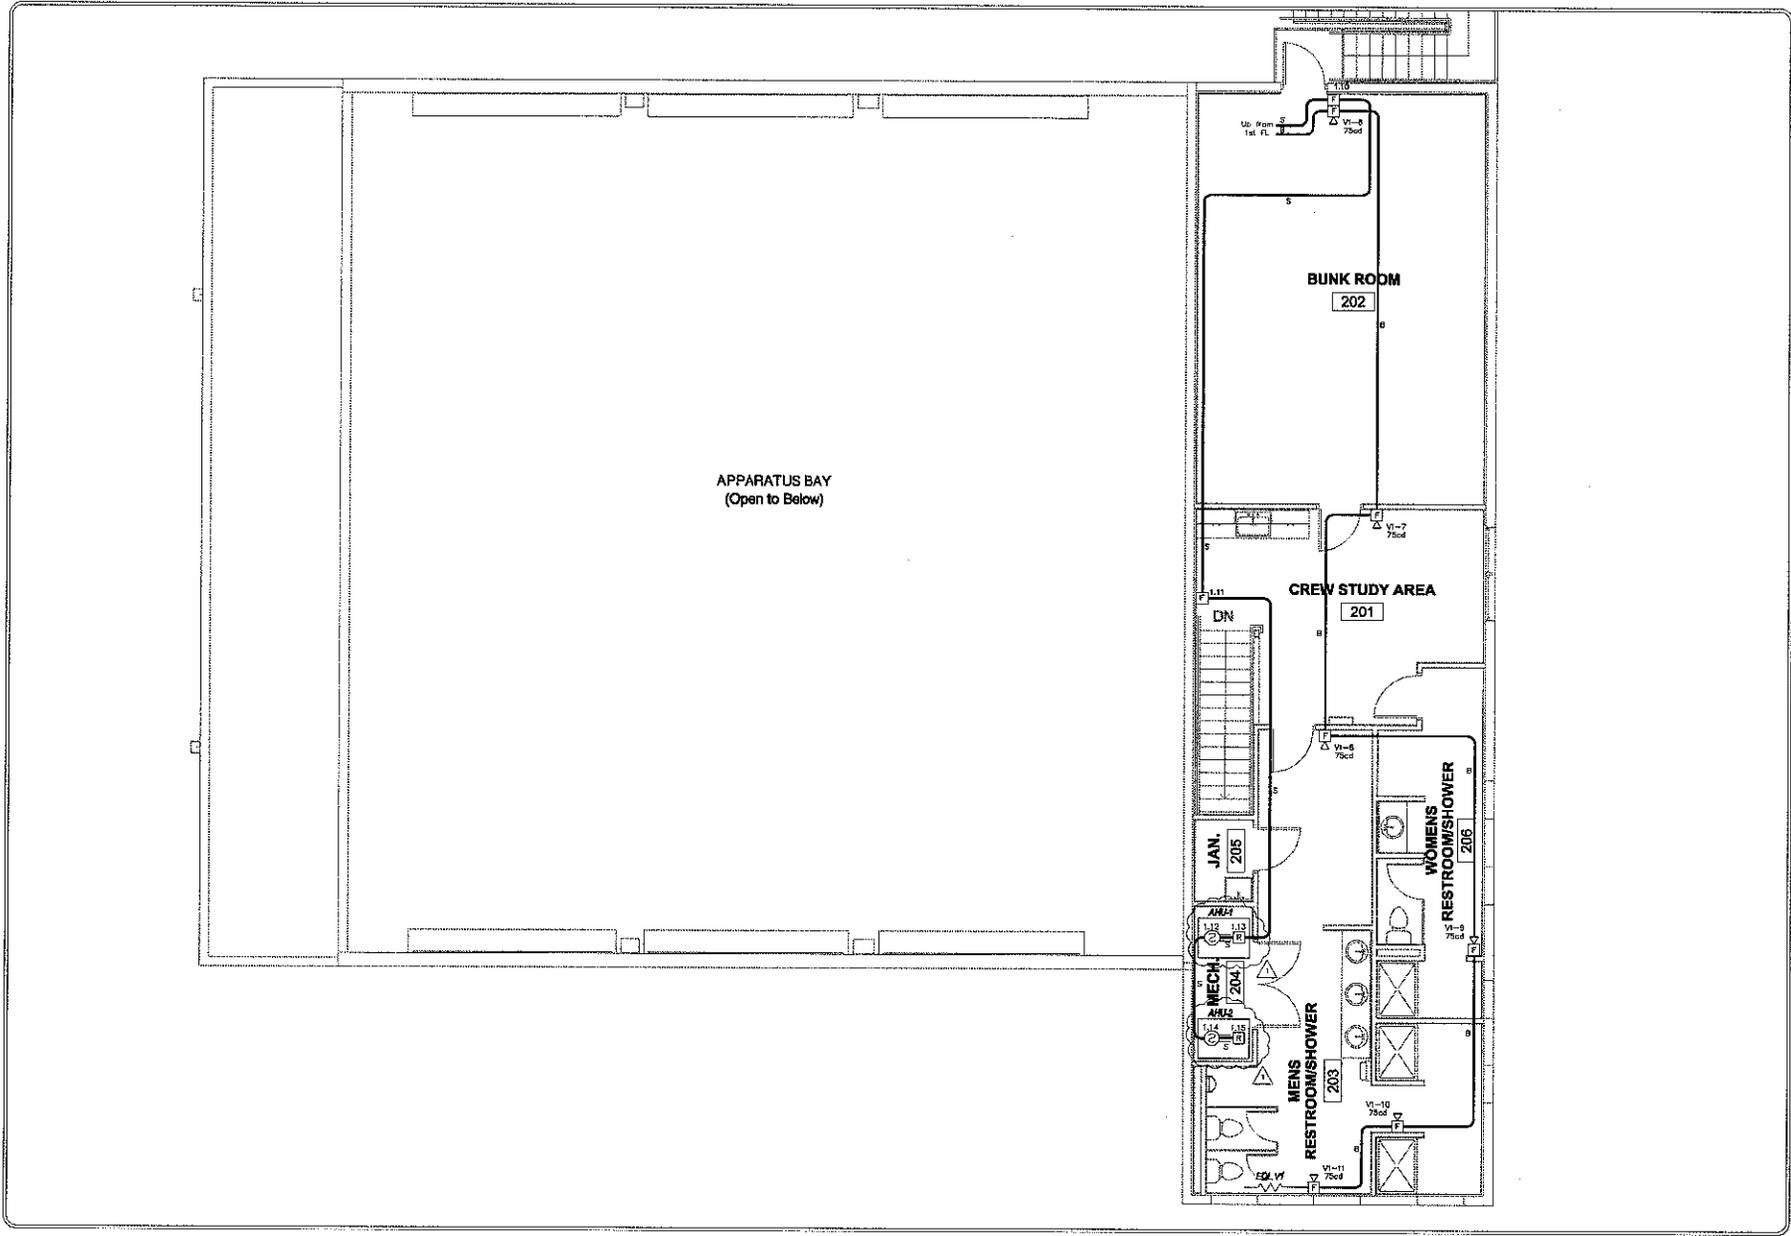

REVISIONS	BY
△ 9/19/2011	KM



Central Florida
 P.L.L.C.
 P.O. BOX 2748-8727
 PALM BACH, FLORIDA 32909
 PHONE: 386-248-8371
 FAX: 386-248-8371
 EFF# 0001071

COLEMAN FIRE STATION #33
 FIRE ALARM SYSTEM
 COLEMAN, FLORIDA
 SUMNER COUNTY, FLORIDA

OWNER	DEPT
PATRICK STEPHENS	
DESIGN	
KERRY MAUER	
SITE	
27 JANUARY 2011	
SCALE	
1/4" = 1'	
JOB NO.	
FA-11-0123	
SHEET	
FA-3	